


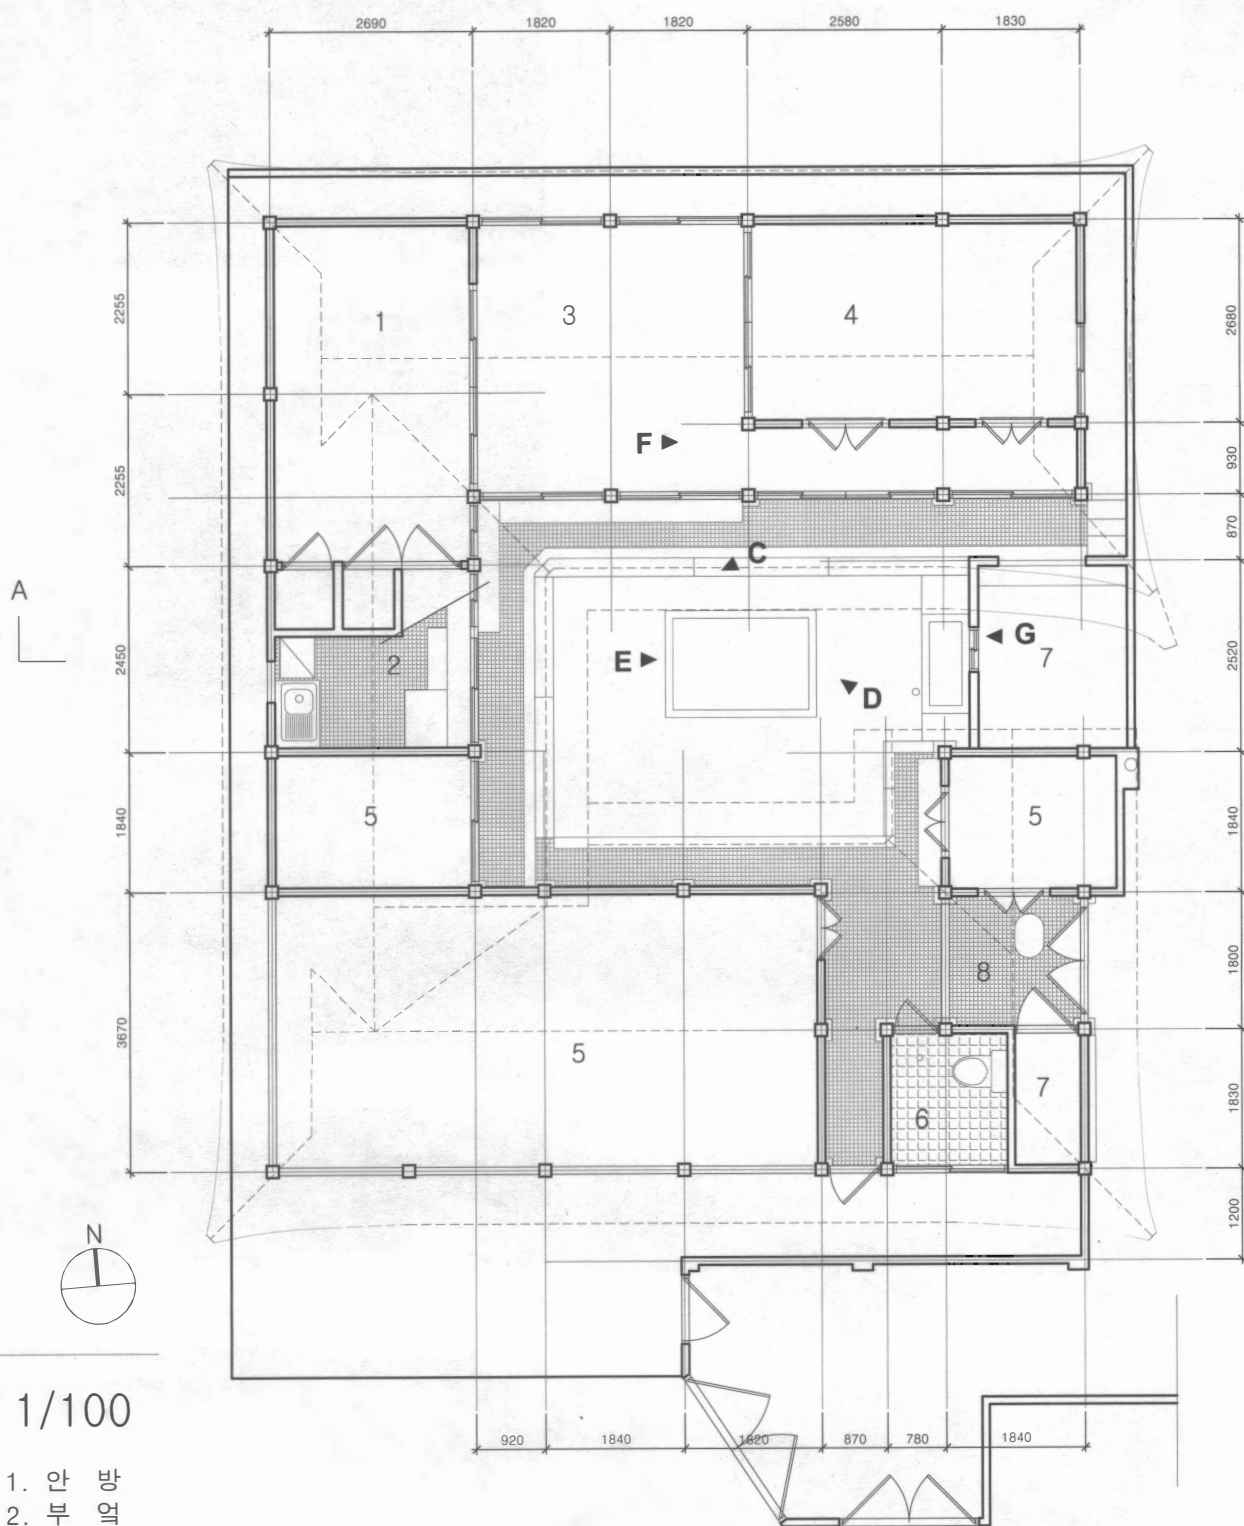

SCALE 1/100

1. 안 방
2. 부 엌
3. 대 청
4. 건넌방
5. 방
6. 화장실
7. 창 고
8. 문 간

