


B

2740 1250 2702 1538 1850

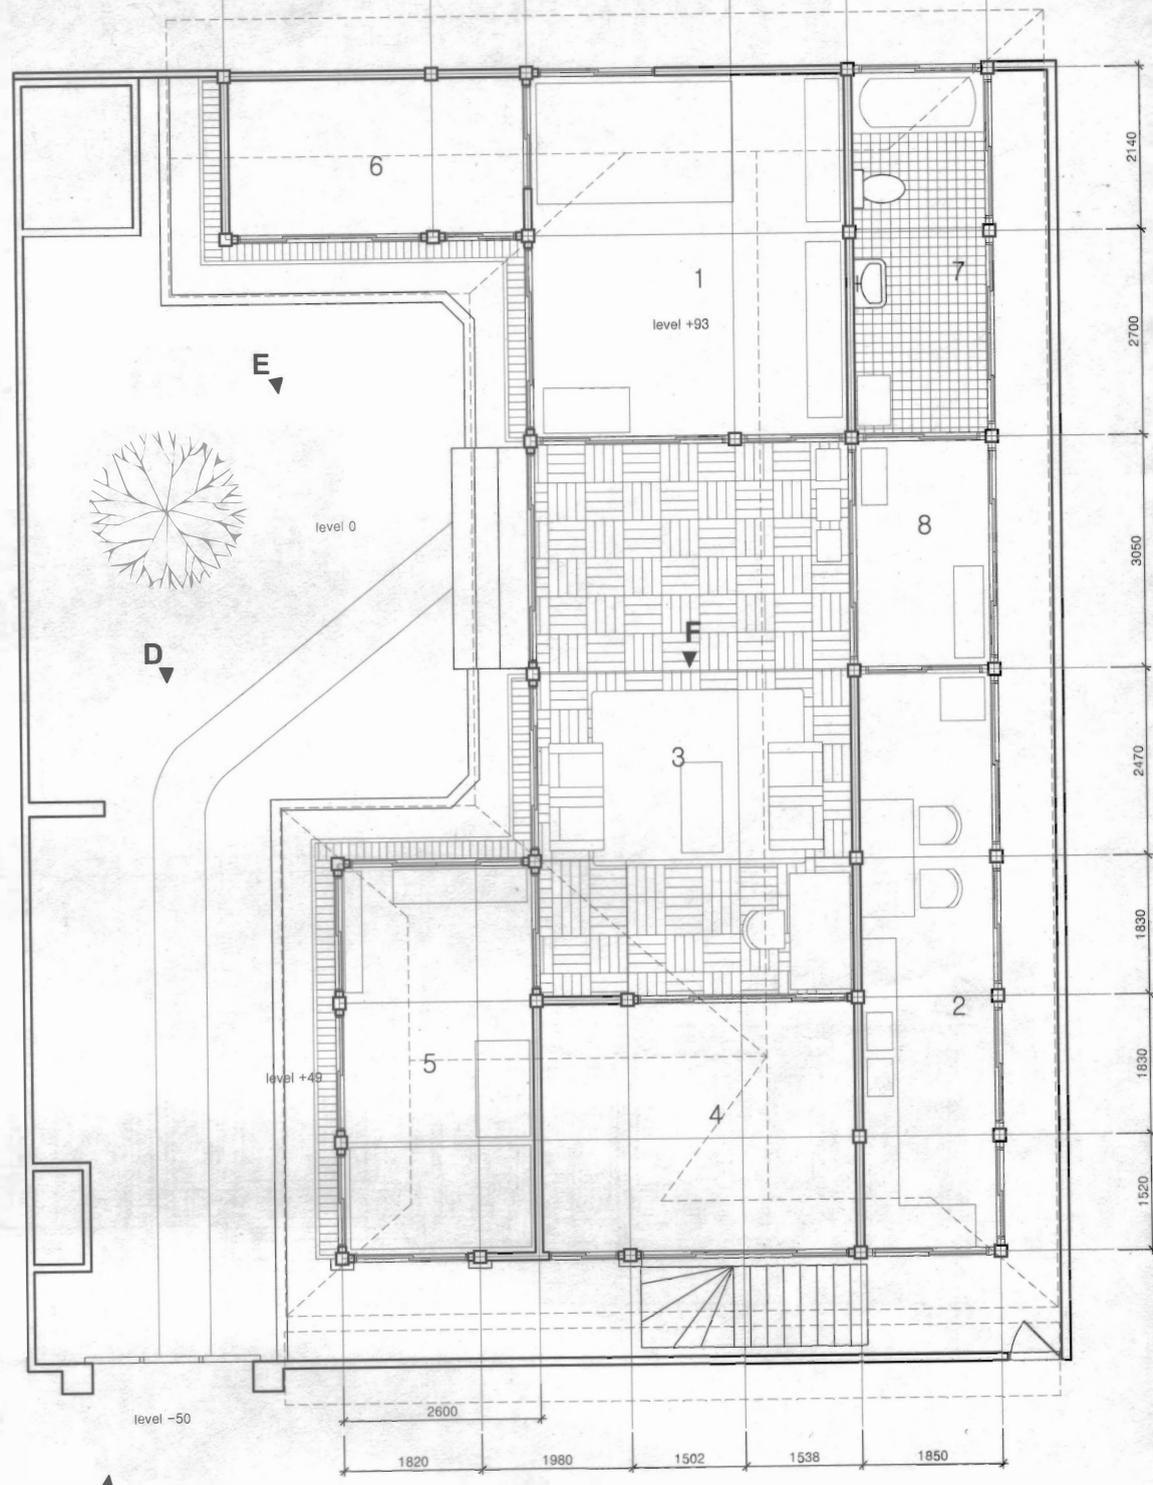

A

E

D




094

SCALE 1/100

- 1. 안 방
- 2. 주 방
- 3. 대 청
- 4. 건넌방
- 5. 사랑방
- 6. 방
- 7. 화장실
- 8. 쪽방(창고)

C

B'

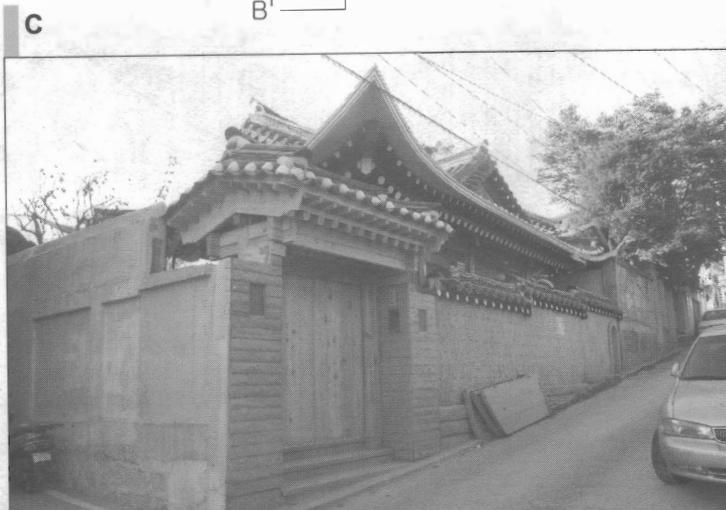

D

