

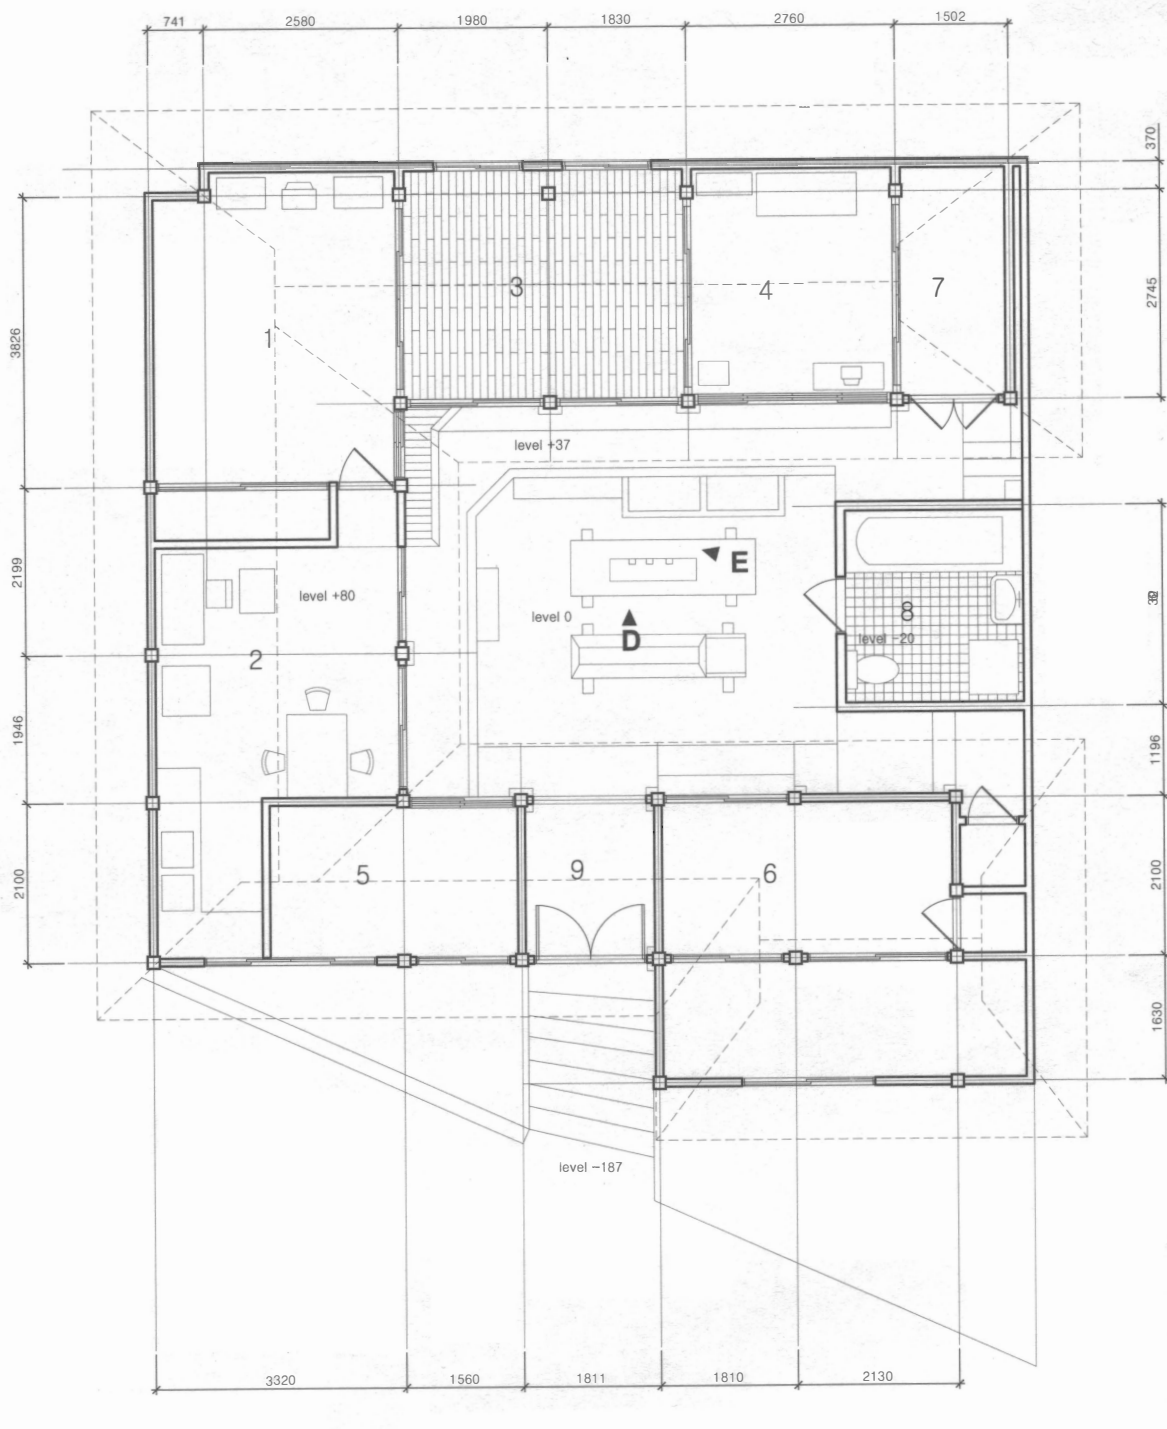


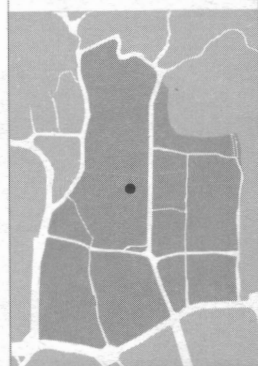

SCALE 1/100

- A. 길에서 바라본 정면
B. 입구계단
C. 대문
D. 대청입면
E. 부엌입면

1. 안 방
2. 부엌
3. 대청
4. 건넌방
5. 문간방
6. 사랑방 (작업실)
7. 창고
8. 화장실
9. 문간

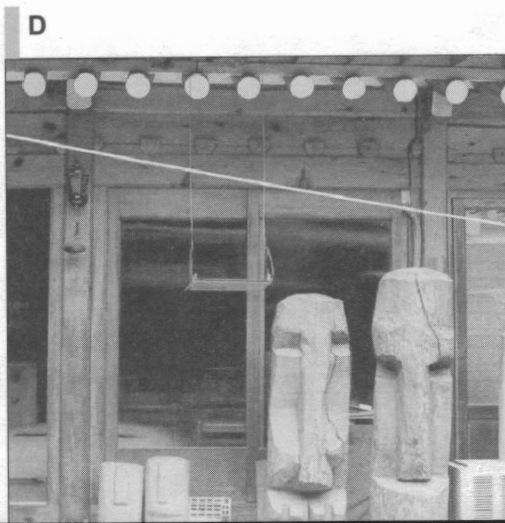

H-4