


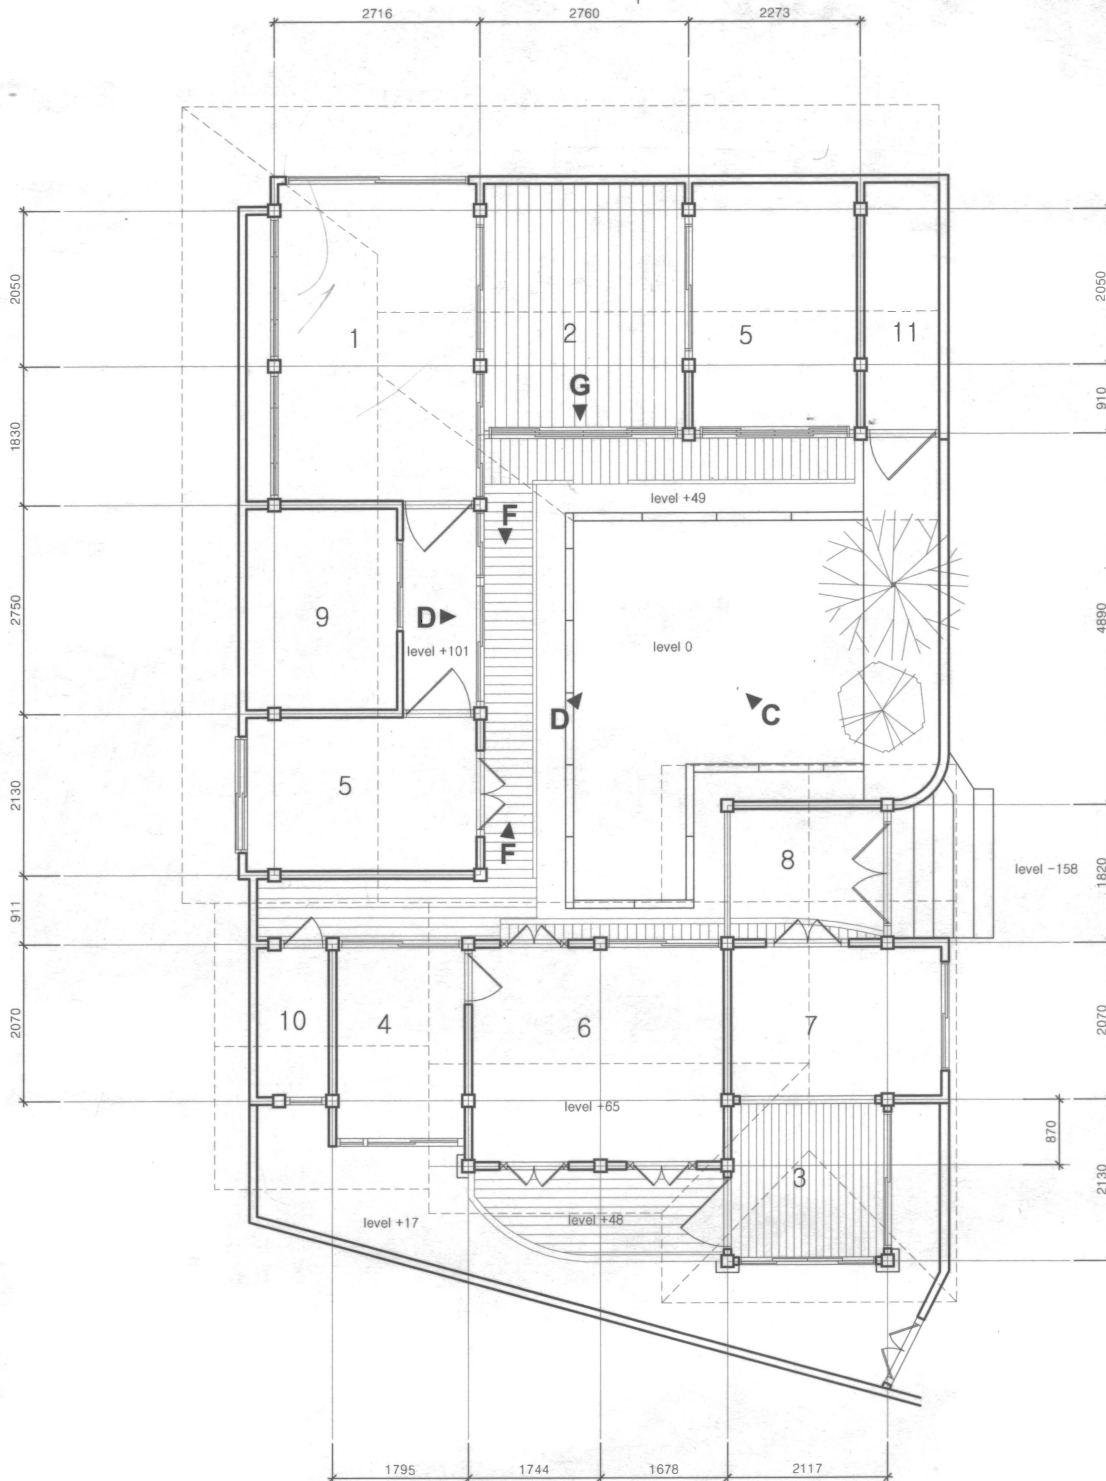

SCALE 1/100

289

E. 쪽마루
F. 쪽마루
G. 대청에서 마당
내려다 봄
H. 욕실앞에서 마당
내려다 봄

1. 안 방
2. 대 청
3. 사랑대청
4. 부 욕
5. 건넌방
6. 사랑방
7. 문간방
8. 문 간 실
9. 욕 실
10. 화장실
11. 창 고

G



H



G-3