



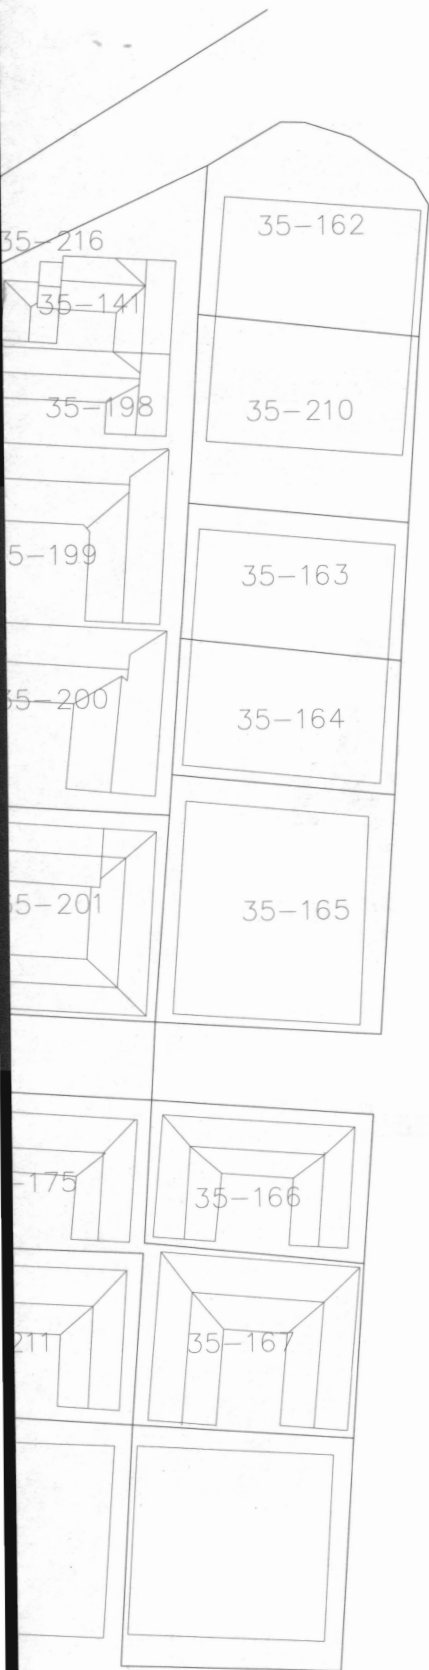

A

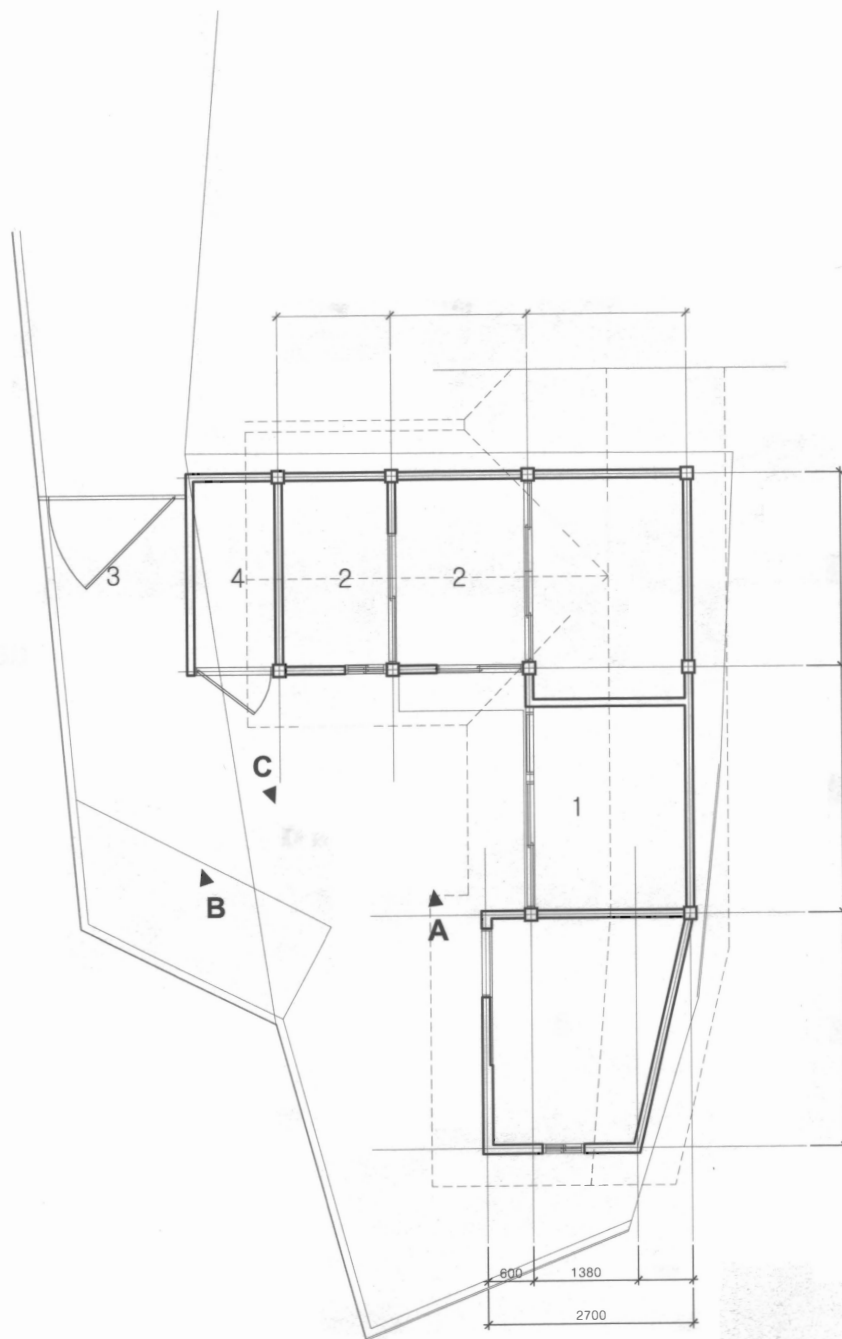


SCALE 1/100

1. 부엌
2. 방
3. 대문
4. 화장실
5. 창고

231

- A. 방 입면
B. 대문쪽을 바라본
C. 장독대
D. 부엌

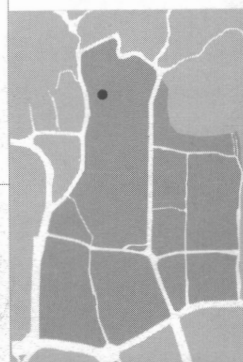

D-3